




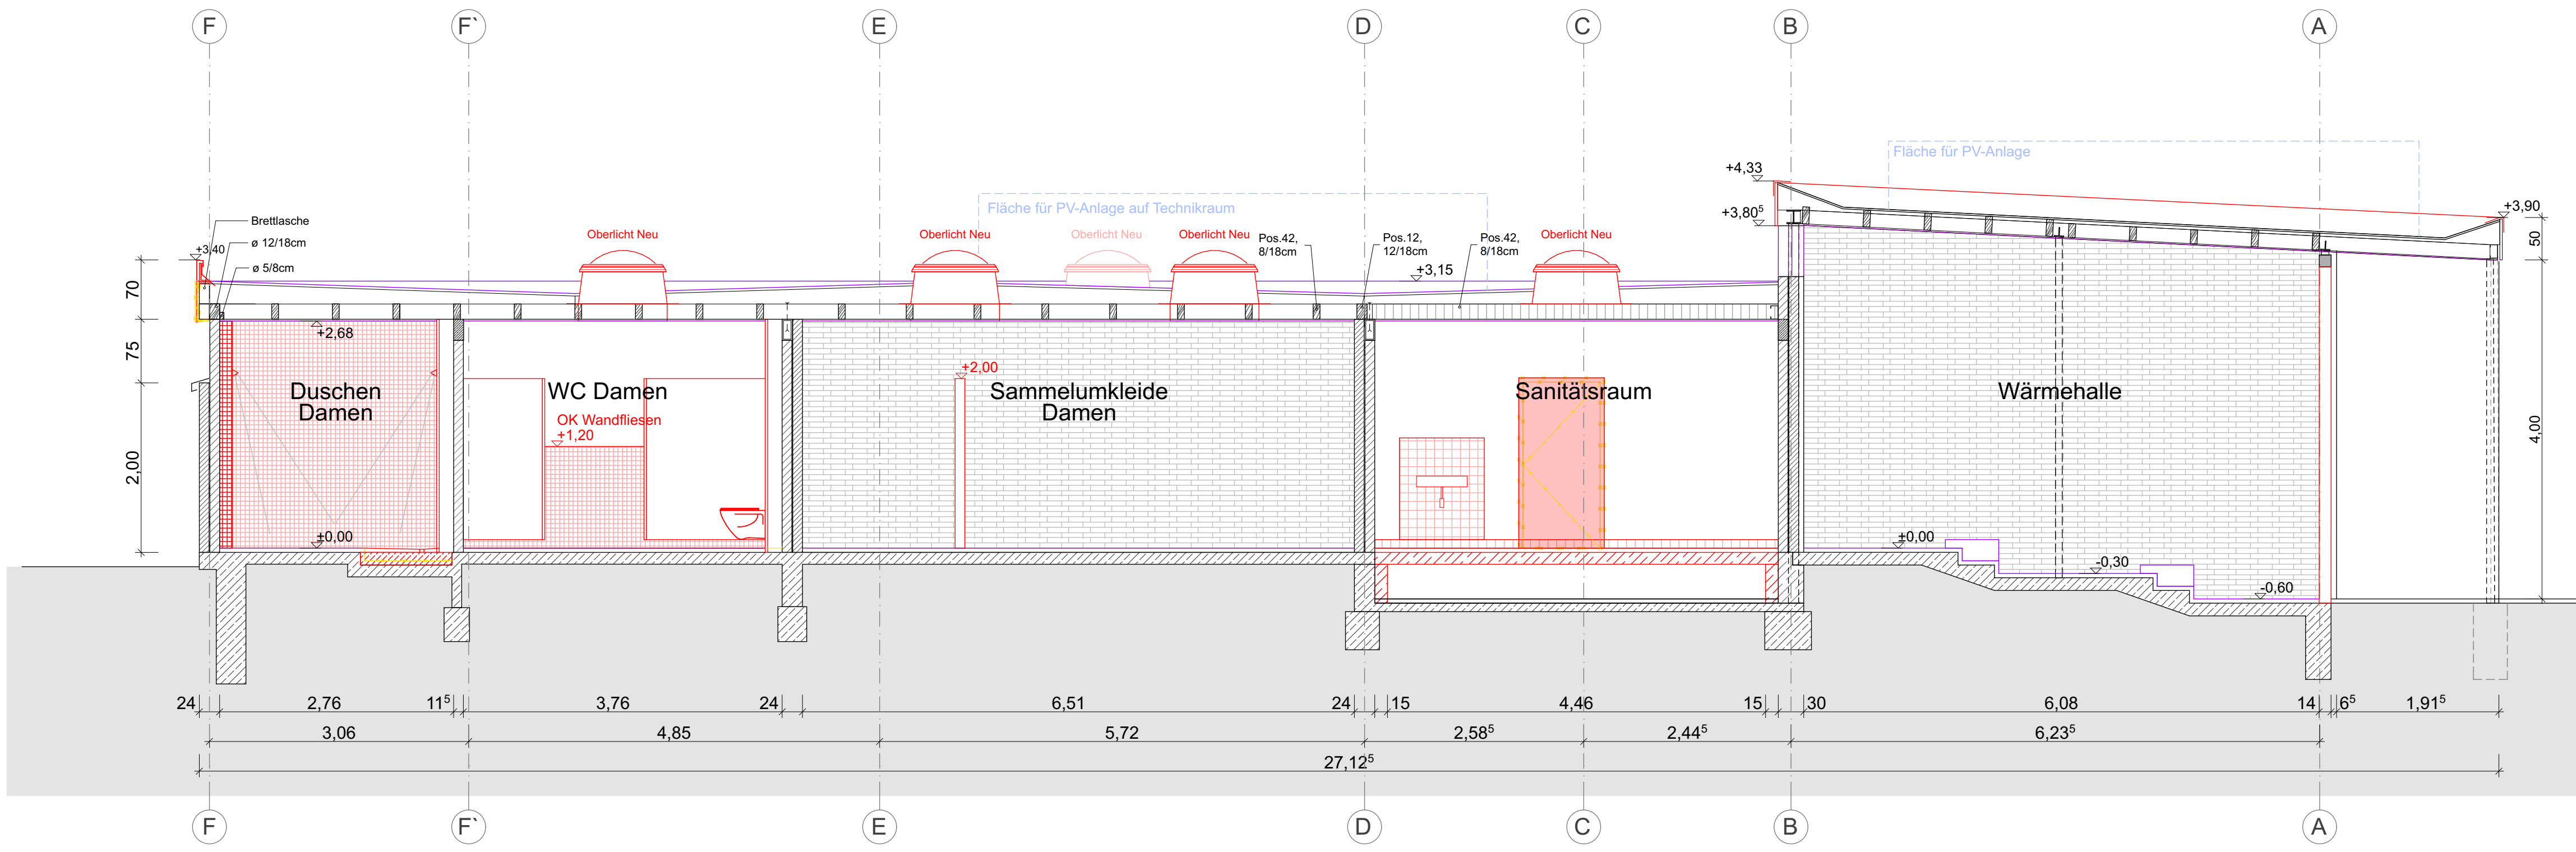


SNITT A-A 1:50

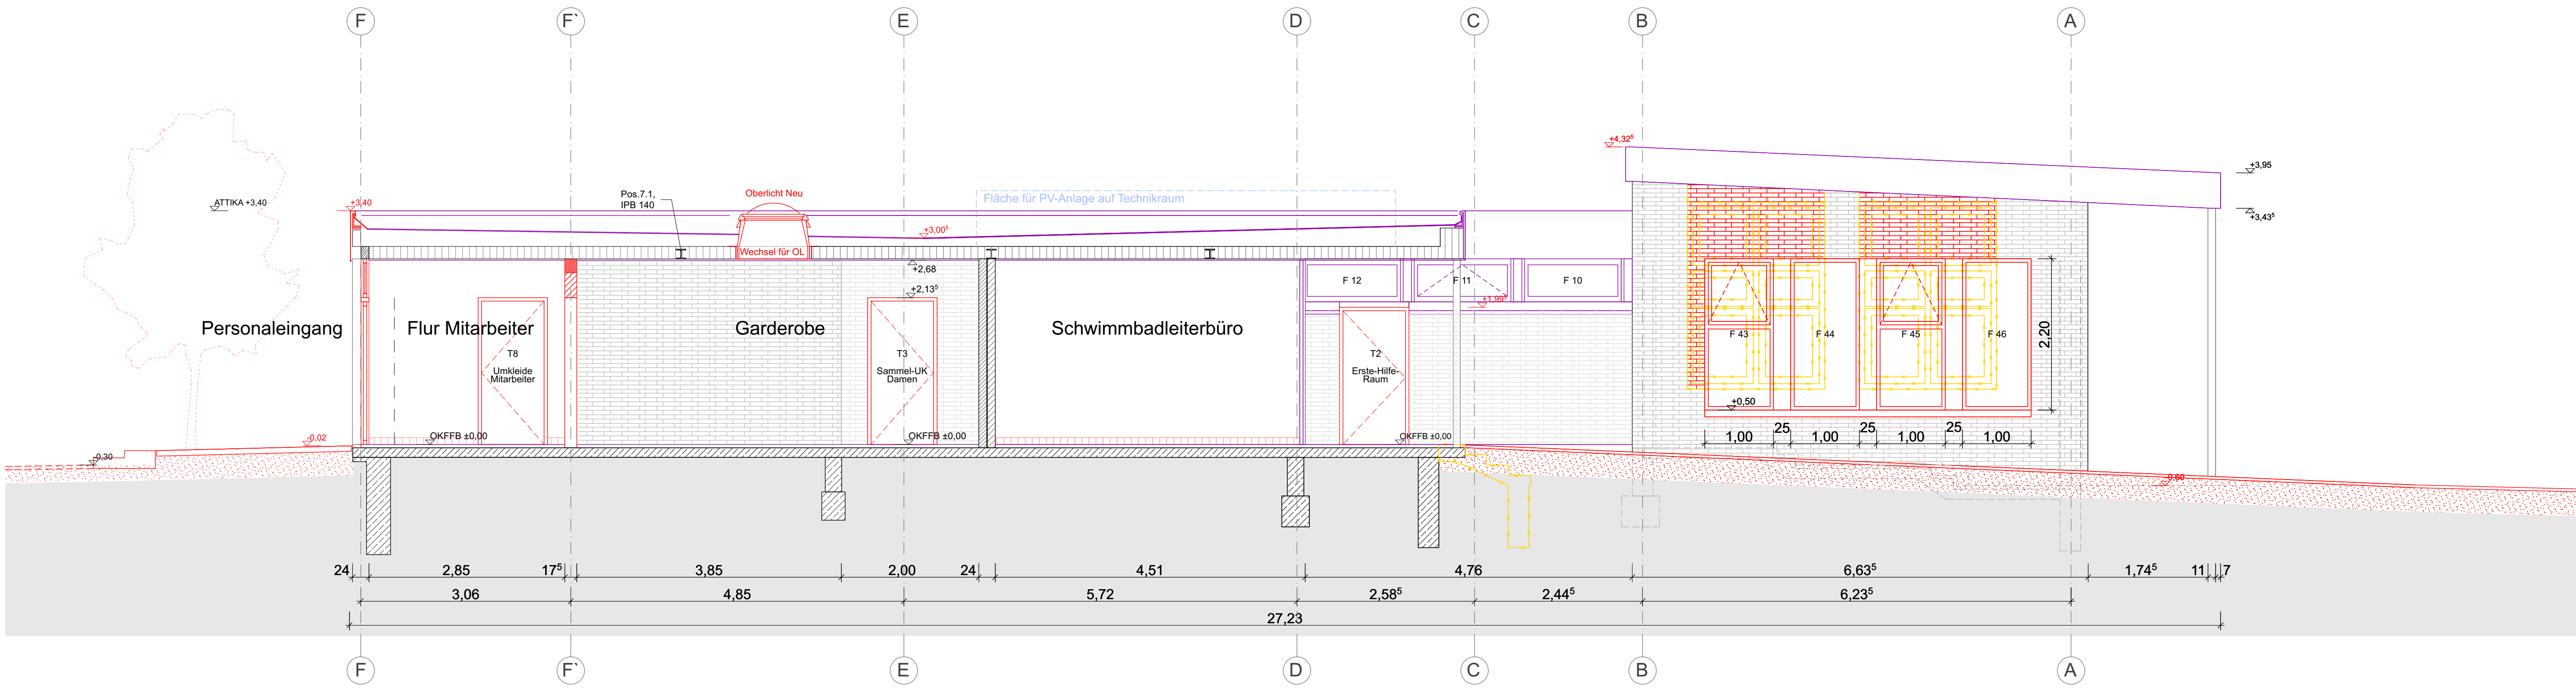


SNITT B-B 1:50

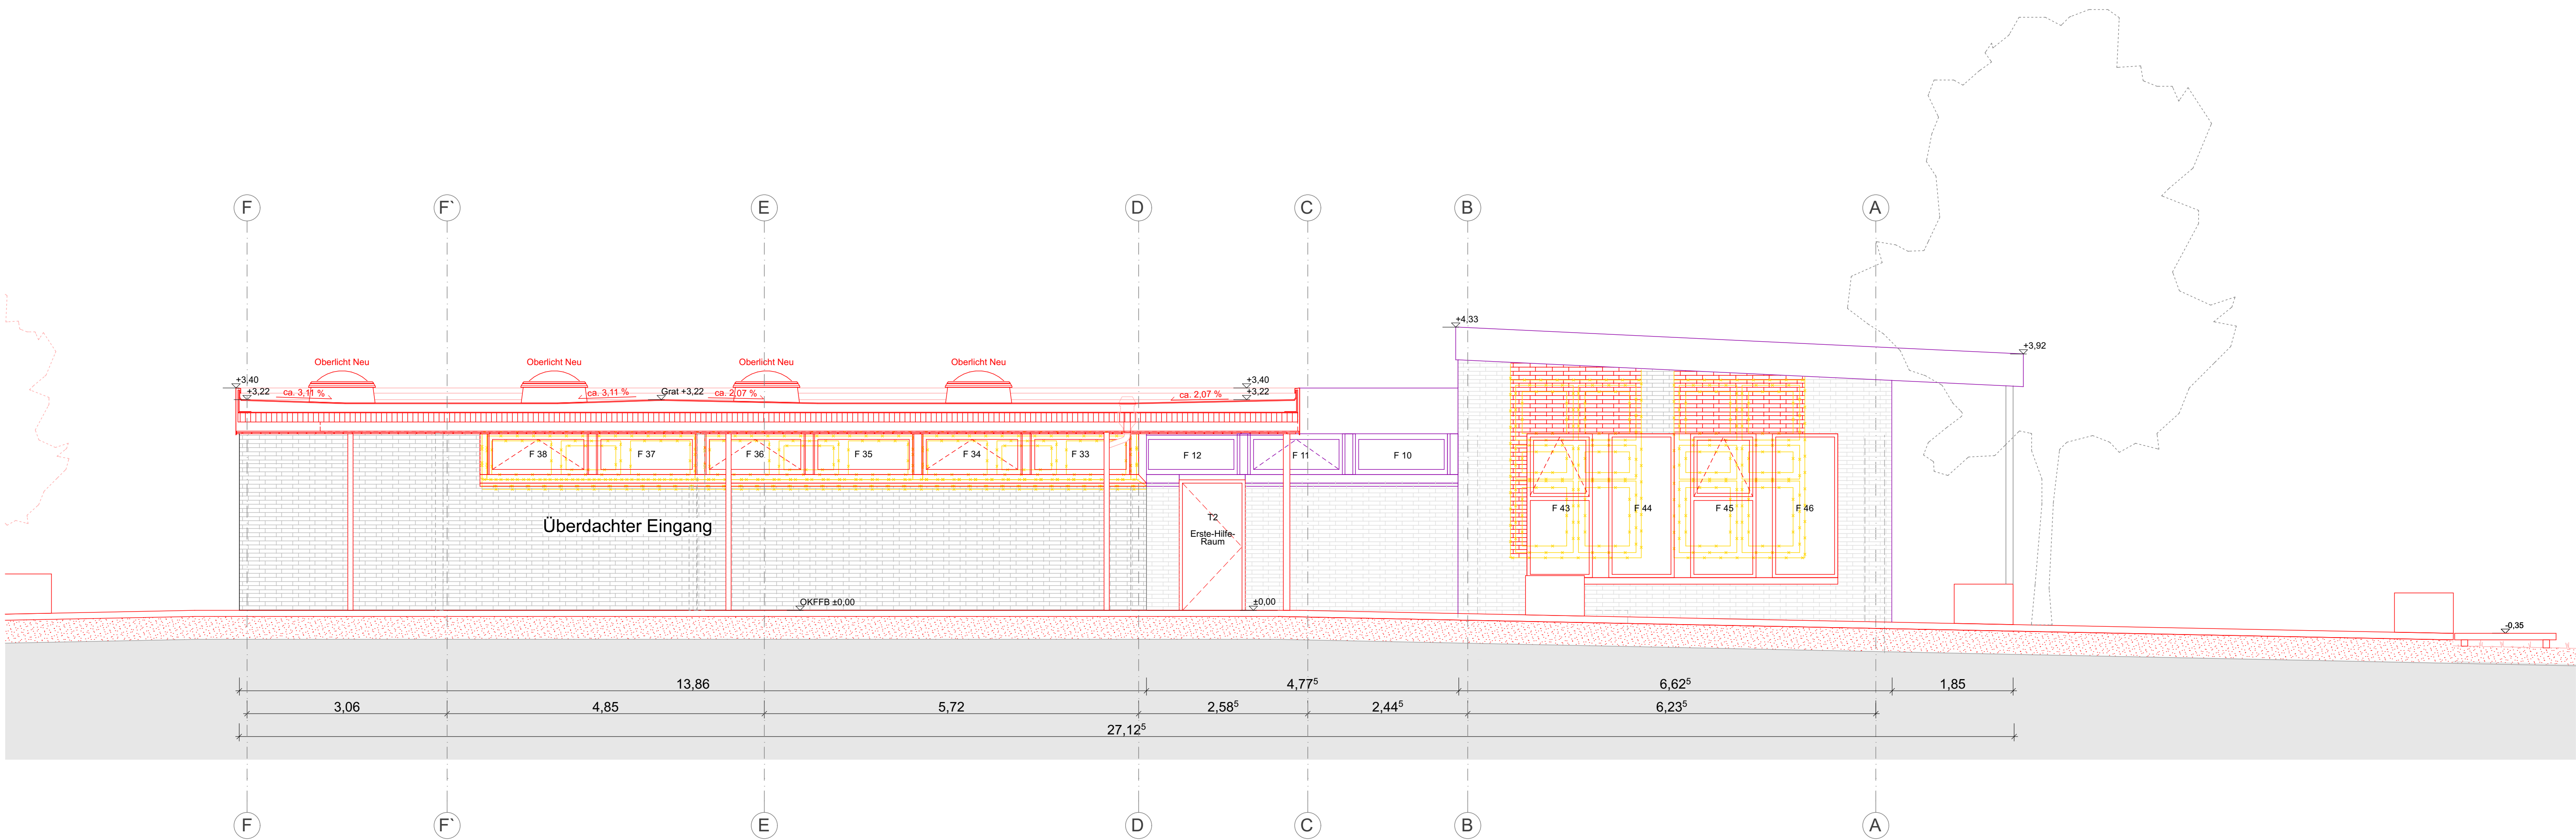

SNITT D-D 1:50

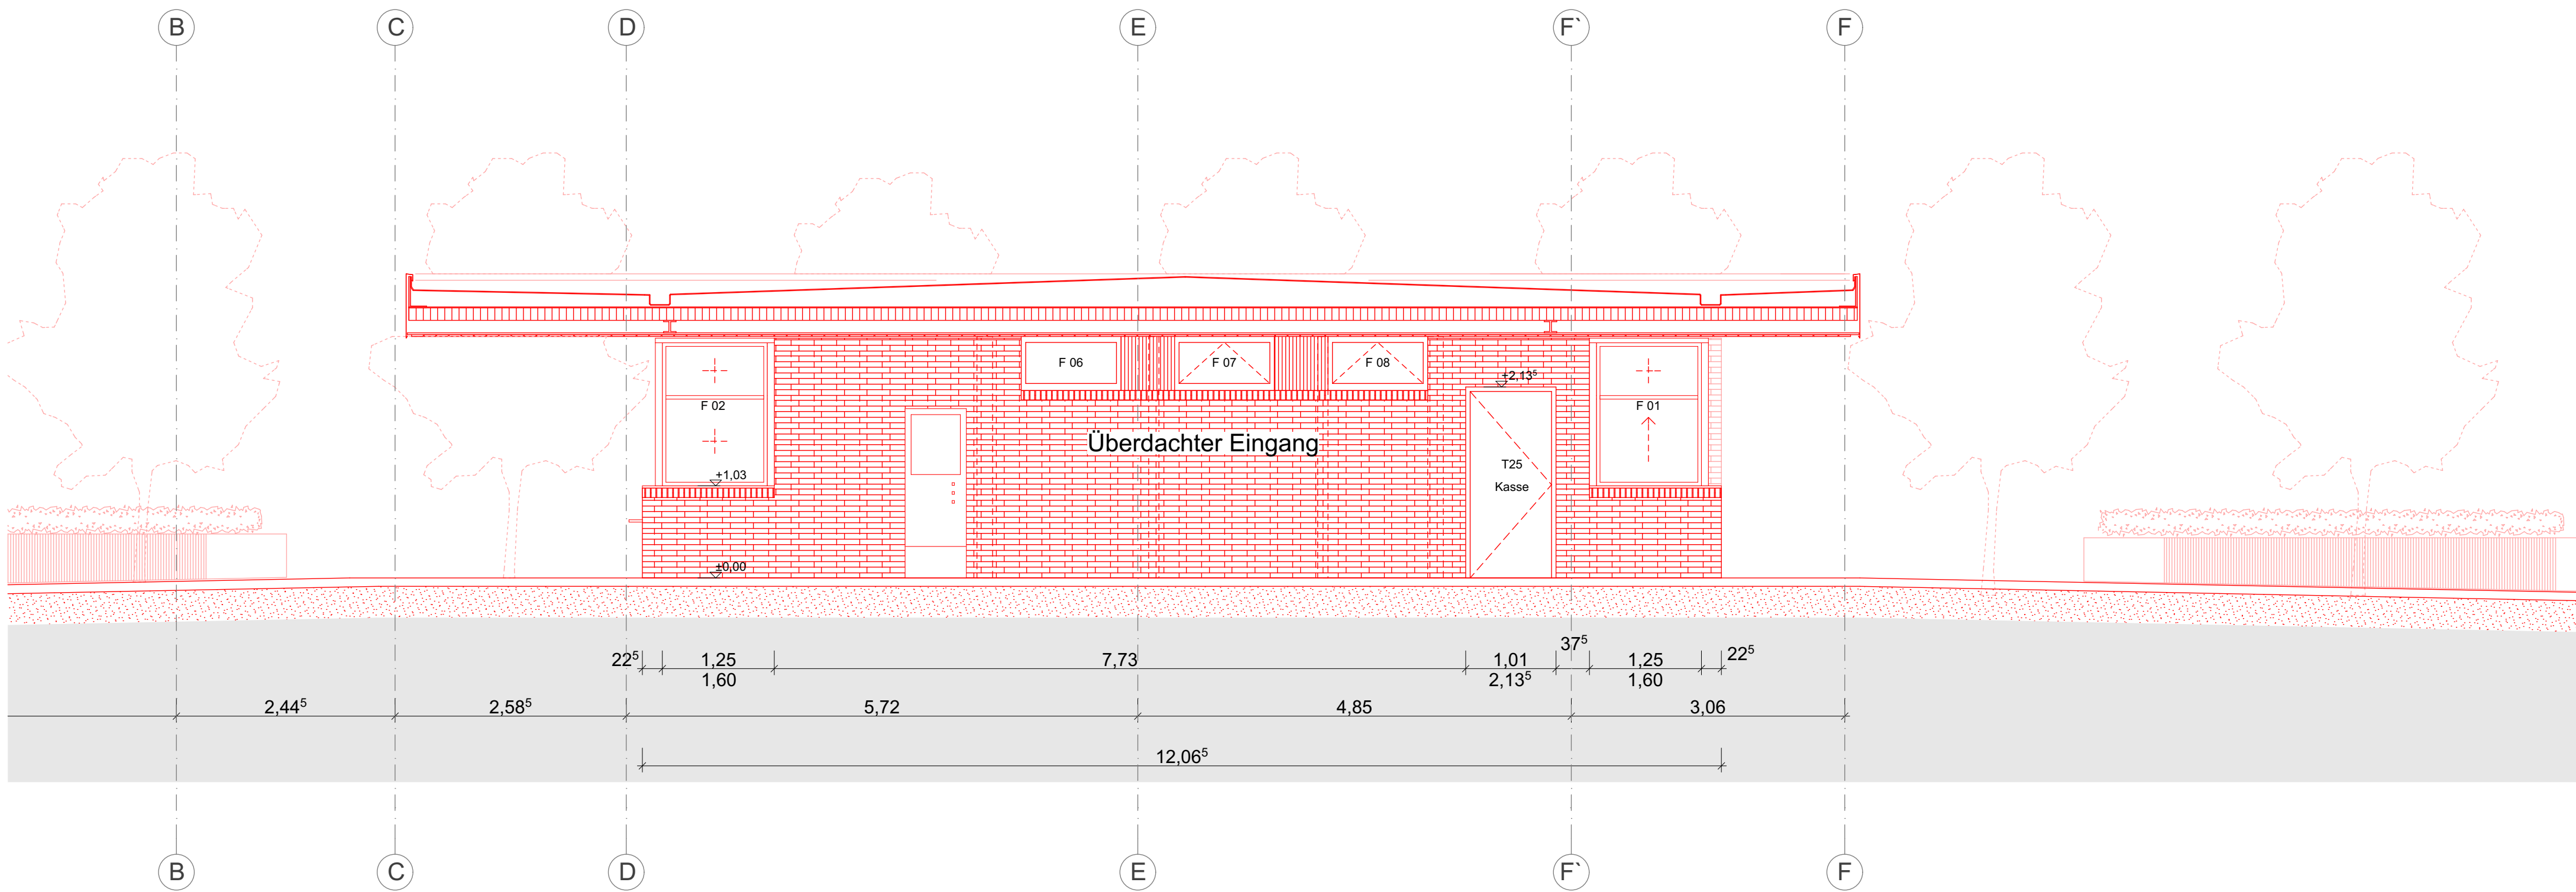

SNITT E-E 1:50

 

SNITT C-C 1:50